



NOTE:
MD 7D IS ASSUMED TO RUN
IN EAST-WEST DIRECTION.


SIGNS

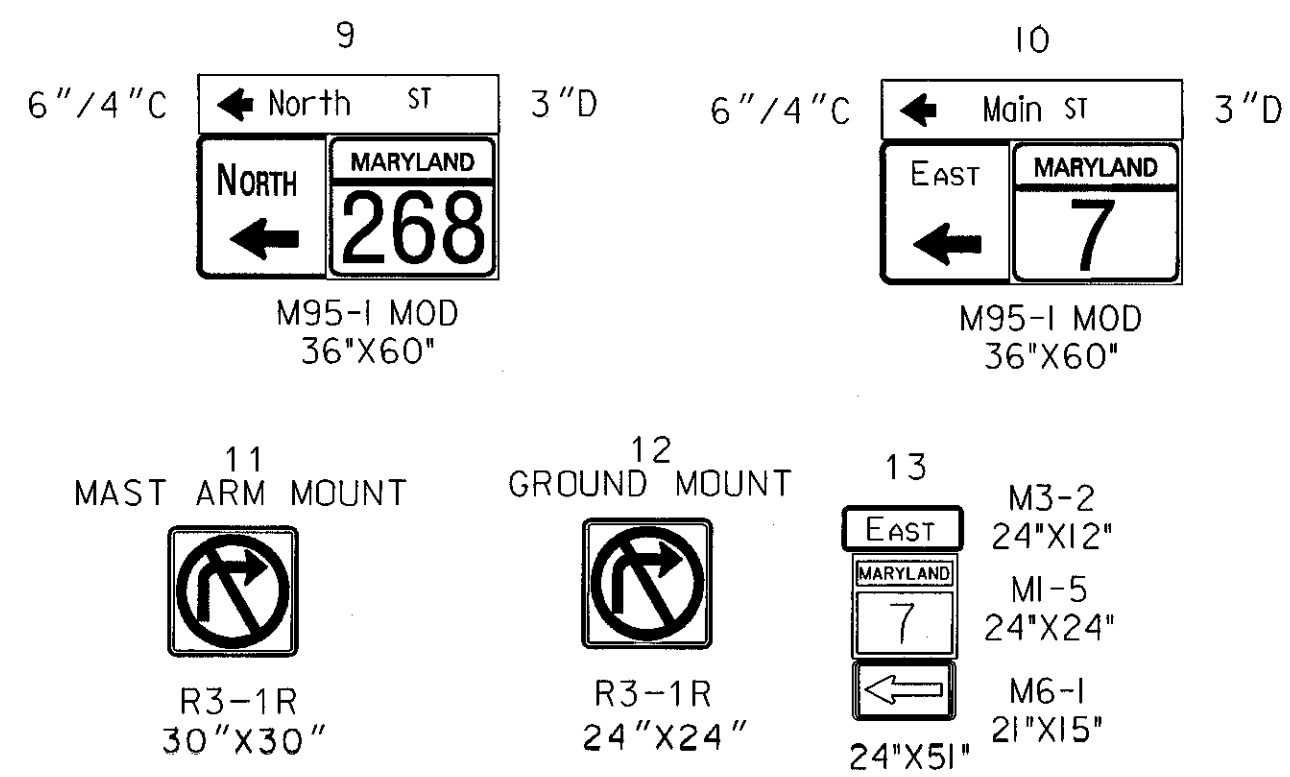

SIGNALS

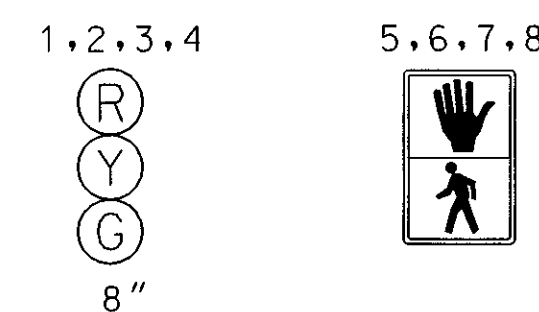

NEMA PHASING

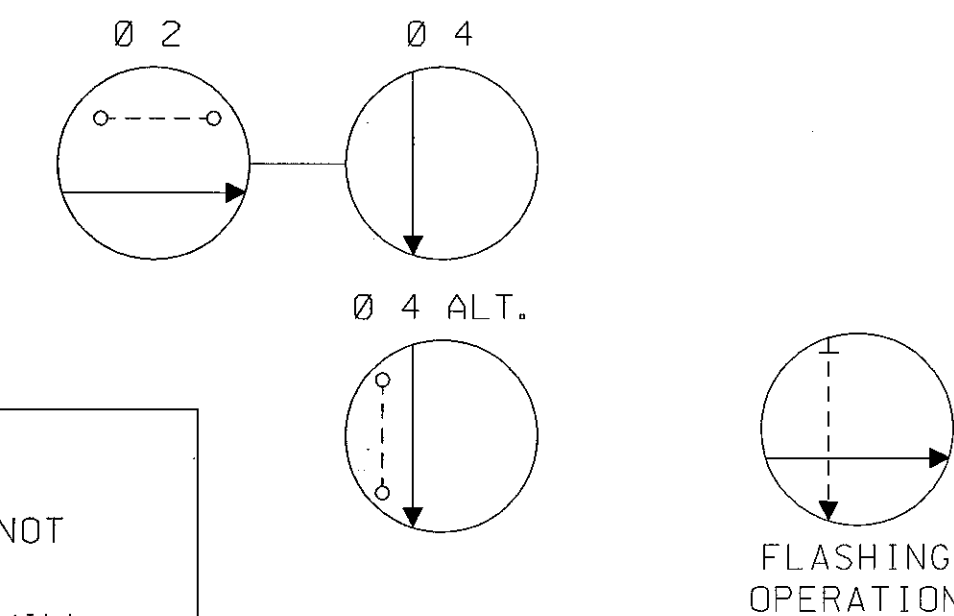

PHASING NOTES:

- PHASES ASSOCIATED BY A SOLID LINE WILL NOT OPERATE CONCURRENTLY.
- PHASES ASSOCIATED BY A DASHED LINE MAY/WILL OPERATE CONCURRENTLY.

PROJECT DESCRIPTION

THIS PROJECT INVOLVES PAINTING THE EXISTING SIGNAL STRUCTURES AT THE INTERSECTIONS OF MD 213 AT MD 7D AND MD 268 AT MD 7D. THERE WILL BE NO CHANGES IN THE INTERSECTION OPERATION.

THE GALVANIZED SIGNAL POLES (MAST ARM AND PEDESTAL POLES) AT BOTH INTERSECTIONS SHALL BE PAINTED BLACK FINISH TO MATCH FEDERAL CHIP 595.27040 AS SPECIFIED IN THE CONTRACT DOCUMENTS. ALL AREAS EXPOSED AND UNDER ALL ATTACHEMENTS SHALL BE FINISHED.

MR. JOHN WEISNER'S OFFICE MUST BE CONTACTED (PHONE # 301-513-7373) FOR A PRE-PAINT MEETING. ALL WORK WILL BE INSPECTED AND APPROVED BY HIS OFFICE.

GENERAL NOTES

- ALL UNDER GROUND AND OVERHEAD UTILITIES SHOWN ON THESE PLANS ARE SCHEMATIC AND MAY NOT BE COMPLETE. THE CONTRACTOR SHALL NOTIFY MISS UTILITY PRIOR TO THE CONSTRUCTION SO THAT ALL UTILITIES MAY BE LOCATED IN THE FIELD. IF THE CONTRACTOR PERCEIVES THAT A CONFLICT BETWEEN UTILITIES AND THE TRAFFIC SIGNAL WILL OCCUR, THE CONTRACTOR SHALL NOTIFY THE PROJECT ENGINEER IMMEDIATELY SO THAT THE CONFLICT MAY BE RESOLVED.
- MR. JOHN WEISNER'S OFFICE MUST BE CONTACTED (PHONE # 301-513-7373) FOR A PRE-PAINT MEETING. ALL WORK WILL BE INSPECTED AND APPROVED BY HIS OFFICE.

Construction details

- A. PAINT EXISTING MAST ARM POLE AND TWIN MAST ARMS.
B. PAINT EXISTING PEDESTAL POLE AND BREAKAWAY BASE

EQUIPMENT LIST

ITEM NO.	QTY.	UNIT	DESCRIPTION
1001	1	EA	MAINTENANCE OF TRAFFIC
8045	4	EA	PAINT INSTALLED STRUCTURE (BLACK TO MATCH FEDERAL CHIP 595.27040 ALL AREAS EXPOSED AND UNDER ALL ATTACHEMENTS SHALL BE FINISHED EXCLUDING THE SIGNAL CABINET

UTILITY LEGEND

— G —	GAS MAIN
— W —	WATER MAIN
— S —	SEWER MAIN
— E —	ELECTRIC CABLES
— A —	AERIAL CABLES
— T —	TELEPHONE CABLES

JMT
JOHNSON, MIRMIRAN & THOMPSON
Engineering A Brighter Future
72 Loveton Circle Baltimore, Maryland 21152-0949

REVISIONS	APPROVALS
F PAINT EXISTING SIGNAL POLES TIMS #: F 735 4/03	TEAM LEADER, TRAFFIC ENGINEERING DESIGN DIVISION
E REBUILD SIGNAL DUE TO NEW GEOMETRICS C E7715184 08/02	ASST. CHIEF, TRAFFIC ENGINEERING DESIGN DIVISION
D MODIFY SIGNAL DUE TO ONE-WAY OPERATION 3/26/99	CHIEF, TRAFFIC ENGINEERING DESIGN DIVISION
C REPLACE SIGNAL LOOPS AND CABLES 4/99	DIRECTOR, TRAFFIC & SAFETY

MARYLAND DOT - STATE HIGHWAY ADMINISTRATION Office of Traffic & Safety TRAFFIC ENGINEERING DESIGN DIVISION TRAFFIC SIGNAL PLAN MD 268 (NORTH STREET) AT MD 7D (MAIN STREET)			
DRAWN BY: SMH	F.A.P. NO. SEE TITLE SHEET	TS NO. TS-59F	SHEET NO. 1 OF 1
CHECKED BY: DLA	S.H.A. NO. SEE TITLE SHEET	T.I.M.S. NO. F 735	
SCALE: 1" = 20'	COUNTY: CECIL	LOG MILE: 07D00701.65	
DATE: OCTOBER, 1999			

\$FILE\$

\$DATE\$